

April 19, 2024

Meeting

Members of the St Nicholas with Bonvilston Community Council are summoned to attend a meeting of the council, to be held remotely on **Wednesday 24th April, 2024 at 7:30pm**. Members of the public are welcome, and encouraged to attend, and will have opportunity to address the council.

The meeting will be held remotely in accordance with the Local Government and Elections (Wales) Act 2021. The Act makes permanent provision for remote meetings (multi-location) and electronic publication of documents. The meeting will be recorded to ensure the accuracy of the Minutes.

Cllr Ian Perry - Chair

Agenda

1. **Chair's welcome and introduction**
2. **To accept apologies for absence**
3. **To receive declarations of interest**
4. **Police Matters**
5. **Vale of Glamorgan Council Matters**
 - a. Results from the Vale of Glamorgan resident survey
 - b. A48 article
 - c. School lighting and completion date
6. **To approve Minutes**
 - a. Meeting of March 5
 - b. Extraordinary meeting of March 14
 - c. Extraordinary meeting of March 21
 - d. Extraordinary meeting of March 27
7. **Updates from other meetings attended**
8. **To consider Vale of Glamorgan Community Review - Final Recommendations**
9. **Correspondence from organisations including One Voice Wales**
10. **Clerks' activity report and updates on Community Council projects**
 - a. Defibrillators
 - b. Picnic table
 - c. Memorial paving
 - d. Data Wales
11. **Correspondence from the public**

12. Discussion Forum – Matters not on the Agenda

13. To consider financial matters

- a. Banking and credit card update
- b. Scribe
- c. Bank balance
- d. Bank reconciliation
- e. Payments Received
- f. To approve payments
- g. End of year accounts
- h. Internal audit

14. Planning decisions and updates

15. To consider planning applications and matters

- a. Benacre, Cowbridge Road, St. Nicholas
Remodelling of existing dwelling, single storey rear extension, new front bay, creation of new first floor and raising of roof. Internal alterations and new / altered window / door openings and reinstatement / new chimneys. Proposed new home fitness / pool building and swimming pool. Proposed alterations to existing single garage / store
- b. Pwll Sarn Farm, A48, St. Nicholas
The proposed change of use of an existing redundant stone barn with an additional extension for the creation of a new 4 bedroom detached dwelling.
- c. Bolston House, Bonvilston
Demolition of the existing dwelling and re-development of the site to accommodate residential development and associated works

16. To consider

- a. War Memorial engraving restoration and engraving of new paving
- b. S106 project management
- c. D Day 80 commemoration
- d. Community Day
- e. Coffee Morning and newsletter
- f. Planting of planters for summer
- g. Grass cutting

17. Co-option of Member

18. Next meeting

Part ii – The public and press may be excluded from the meeting during consideration of sensitive item(s) in accordance with section 100A(4) of the Local Government Act, 1972, where necessary, by resolution of the Council.



Supporting Documentation

Police Matters

- Theft from Community Council planters
- 01/03/2024 (St Nicholas)
Report of theft of plants from Community Council planters.
Outcome: No suspect identified occurrence finalised.
- 05/03/2024 (St Nicholas)
Report of theft of plants from planters.
Outcome: No CCTV or witnesses no suspect identified occurrence finalised.
- 07/03/2024 (St Lythans)
Report to Police of a theft of a padlock.
Outcome: CCTV available no suspect identified no further lines of enquiries occurrence finalised.
- 08/03/2024 (Bonvilston)
Report of a car in a ditch.
Outcome: No offences committed and vehicle removed by Police occurrence finalised.
- 08/03/2024 (St Lythans)
Report to Police of a length of newly planted hedge stolen.
Outcome: No CCTV No suspect identified occurrence finalised.
- 08/03/2024 (Bonvilston)
Report to Police of a theft of a white camellia tree and black stone plant pot.
Outcome: No CCTV, No suspect identified occurrence finalised.
- 15/03/2024 (St Nicholas)
Report to Police of an assault.
Outcome: Police have spoken to parties involved and the outcome has been resolved by restorative justice.
- 27/03/2024 (St Nicholas)
Report to Police of scam.
Outcome: Police attended and a details of the incident submitted to Action Fraud occurrence finalised.

A significant amount of crime, including theft, is not being reported to the police.



Vale of Glamorgan Council Matters

A48 traffic articles



Barry and District News

<https://www.barryanddistrictnews.co.uk> > news > 24249... ⋮

A48 residents fury at traffic speed and amount of congestion

6 days ago — Ward councillor for the area, Cllr Ian Perry, said at the time that exempting the road meant residents would be **exposed to loud noise** and “high volumes of ...



Wales Online

<https://www.walesonline.co.uk> > ... > Vale of Glamorgan ⋮

Life in the two villages split in half by one of Wales' busiest ...

8 Apr 2024 — Residents are infuriated by drivers who speed through the villages straddling the **A48** in the Vale of Glamorgan.

Link to [Walesonline](#)

External school lighting and completion date



To consider Vale of Glamorgan Community Boundary Review – Final Recommendations

148. The current community council arrangements in St Nicholas and Bonvilston consist of 2 wards: Bonvilston, and St Nicholas. The community has a total electorate of 908 and is represented by 10 community councillors. The electorate per ward and number of councillors are as follows:


Community Ward	Electorate	Number of Councillors
Bonvilston	396	4
St Nicholas	512	6
Total	908	10

181. The Commission is required to consider the consequential changes to community council electoral arrangements that would occur following these recommendations. The Commission's recommended electoral arrangements for the community councils can be seen on page below:

St Nicholas and Bonvilston Community Council (Rural)								
Wards	Existing				Recommended			
	Electors	Councillors	Electors per Councillor	Variance	Electors	Councillors	Electors per Councillor	Variance
Bonvilston	396	4	99	9%	454	4	114	4%
St Nicholas	512	6	85	-6%	631	6	105	-4%
Dyffryn	-	-	-	-	116	1	116	6%
	908	10	91		1,201	11	109	



The Community of St Nicholas and Bonvilston

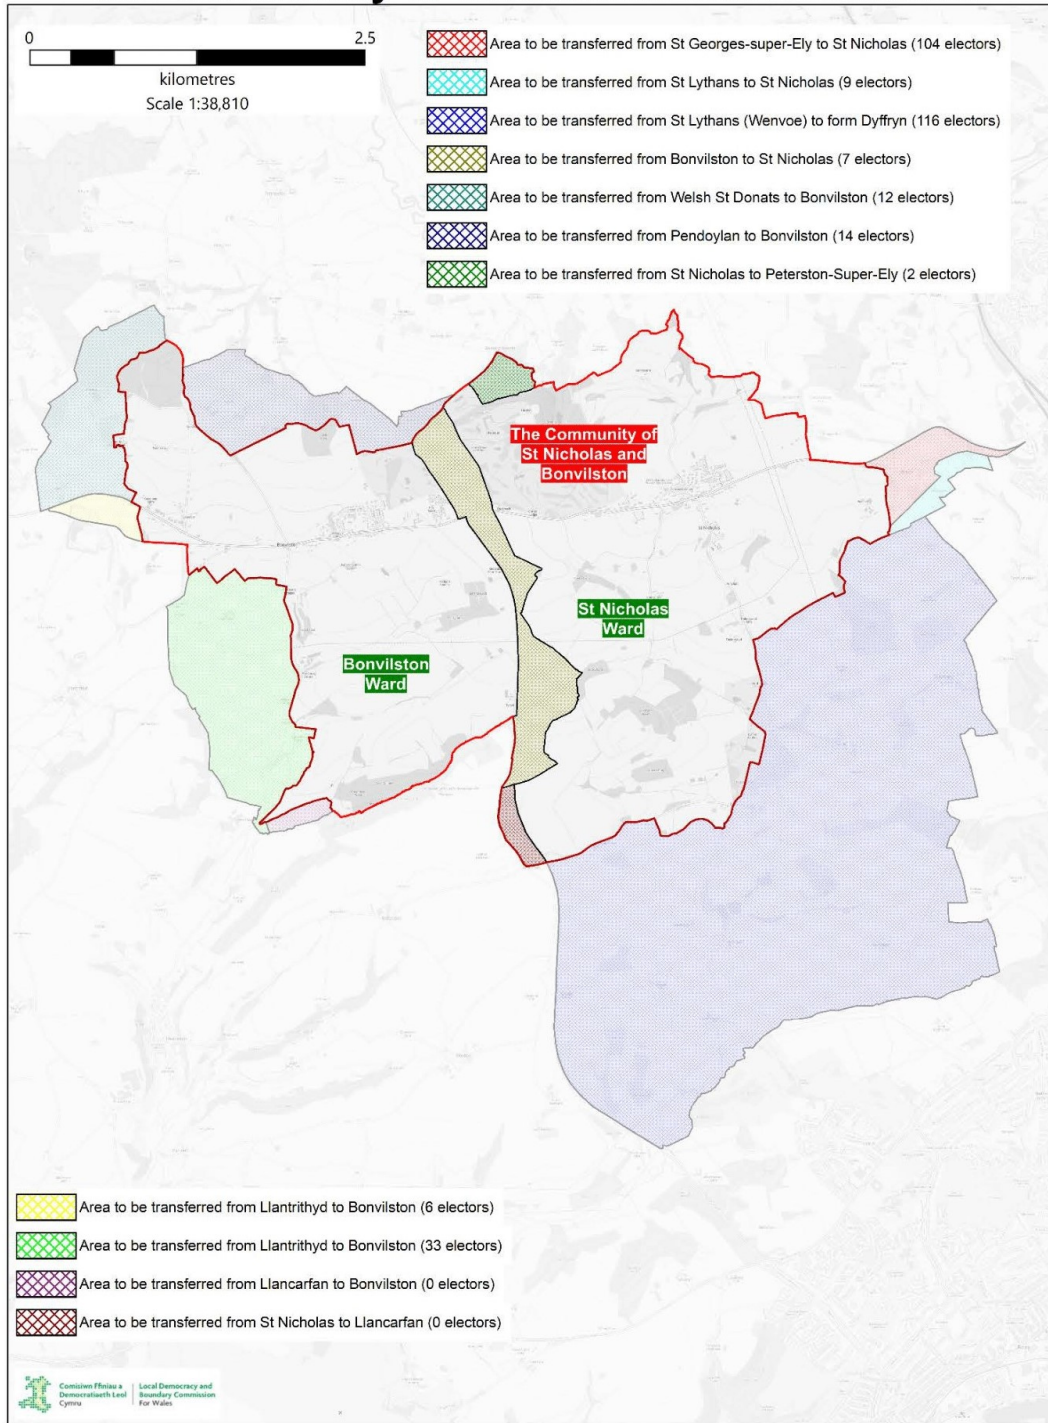

Correspondence from organisations including One Voice Wales

One Voice Wales

National Awards 2024

The One Voice Wales National Awards Conference 2024 Report is on our meeting page.

ITV Report: Criccieth Town Council

The news story features Criccieth Town Council working in partnership with various community organisations on their very successful allotments project in Criccieth. Dr Catrin Jones, Clerk of Criccieth Town Council, explains how a community or town council can bring real positive benefits to a local community – and the scheme was also recognised in the One Voice Wales National Awards Conference at Llanelwedd recently. [ITV](#)

Vale of Glamorgan Council

Vale Food Trail

Based on its success in 2023 the Vale Food Trail will be taking place between 26 May and 4th June 2024. It is a celebration of good food in the Vale of Glamorgan and brings people closer to sustainable food producers and businesses in the local area.

Correspondence Received from Residents

None at the time of publication of the agenda

Discussion Forum – Matters not on the Agenda


This is an opportunity for residents to raise matters of concern to them.

This replaces the section of the agenda formerly referred to as Public Participation, due to the changes coming in from the Local Government and Elections Act (Wales), 2021. Members of the public will be offered the opportunity to speak, briefly, on all agenda items.




Bank Balance

April 2023



MG 028463 F1V1155A 709F30P4D00137 38900 C 10633

[Redacted]
ST NICHOLAS & BONVILSTON COMMUN
[Redacted]



Your Business accounts – at a glance

Up-to-date account information
To get your current balances or find out about other accounts you have that aren't listed here, log on to online banking (if you're registered), or call us on 0345 605 2345 .

Your balances on 28 April 2023

Business Current Accounts

Community Account Statement	£63,457.78
.....	
Sort Code 20-12-25 • Account No [Redacted]	

Business Savings Accounts

Business Premium Account	£0.00
.....	
Sort Code 20-12-25 • Account No [Redacted]	

This is the end of your account summary.





ST NICHOLAS & BONVILSTON COMMUNITY

Your Business accounts – at a glance

Up-to-date account information

To get your current balances or find out about other accounts you have that aren't listed here, log on to online banking (if you're registered), or call us on 0345 605 2345 .

Your balances on 28 March 2024

Business Current Accounts

Community Account Statement	£65,774.90
.....	
Sort Code 20-12-25 • Account No <input type="text"/>	

Business Savings Accounts

Business Premium Account	£0.00
.....	
Sort Code 20-12-25 • Account No <input type="text"/>	

[This is the end of your account summary.](#)

Payments Received

Barclays

Compensation from complaint – £50



S106 grant for picnic bench and installation

Date/Dyddiad 12/4/2024
Ask for/Gofynnwch am Lucy Butler
Telephone/Rhif ffôn 01446 704665
Fax/Ffacs
e-mail/e-bost lbutter@valeofglamorgan.gov.uk
Your Ref/Eich Cyf
My Ref/Cyf 2015/00249/S106

The Vale of Glamorgan Council
Civic Offices, Holton Road, Barry
CF63 4RU
Telephone: (01446) 700111
www.valeofglamorgan.gov.uk



Cyngor Bro Morgannwg
Swyddfeydd Dinesig, Heol Holton,
Y Barri CF63 4RU
Rhif ffôn: (01446) 700111
www.bromorgannwg.gov.uk

Cllr Ian Perry
St. Nicholas with Bonvilston Community Council
Cllr.IanPerry@outlook.com

Dear Cllr Perry,

SECTION 106 PROJECT FUNDING LETTER

Project: New accessible picnic bench for Village Green, St. Nicholas

I write to confirm that further to your Section 106 funding request, the Vale of Glamorgan Council has agreed to commit the funding as set out in the table below to the above project:

Total S106 Funding £
£2,802.79

Please note, that the funding is being sourced via a Section 106 sustainable transport contribution received by the Council (from the development referred to as 'land to the east of St. Nicholas' via a Section 106 Agreement). The contribution was paid by the developer to improve facilities for pedestrians and cyclists in the vicinity of the development.

If you wish to accept the offer, please read the terms and conditions that follow carefully. Please be particularly aware of the additional conditions set out under heading 3 – Additional Conditions of the Grant Offer. Once you have done so, you must sign and return a copy of this letter to lbutter@valeofglamorgan.gov.uk. This must be done prior to commencement of the project and no funding will be released to you until you have returned the signed duplicate of this letter.

The terms and conditions of the offer of funding are as follows:

1. Total Approved Costs

Correspondence is welcomed in Welsh or English/Croesawir Gohebiaeth yn y Gymraeg neu yn Saesneg



Cost Description	
Cost Description – Item or Activity	Total (£)
Supply of a new Glasdon Pembridge Picnic Table in black to seat 8 people	1,002.79
Installation of new Glasdon Pembridge Picnic Table on paved concrete base	1,800.00
Total	£2,802.79

2. Commencement of Project

- (1) You must start the project within **twelve months** of the date of this letter (unless otherwise agreed). Please notify Vale of Glamorgan Council of the project start date and anticipated end date.

3. Additional conditions of the grant offer.

- (1) Should you accept the offer, we require you to provide the following:

- a. A copy of the Constitution and Equal Opportunities Policy for your organisation. Please return this via email.
- b. Documentation to demonstrate that the cost of your project is fully met with the funds you have secured (as it is understood that there is no match funding in this instance).

4. Claims for and payment of funding

- (1) As funding is required up front, the Vale of Glamorgan Council will require you to submit evidence of the new picnic bench in situ and the expenditure incurred (e.g. paid invoices). The works must be completed to the satisfaction of the Vale of Glamorgan Council and appropriate evidence (e.g. before and after photographs) should be provided to show that the works have been fully completed.
- (2) Funding will only be available for approved spend levels and cost headings. No funding will be awarded or paid against any overspend unless specifically approved in advance. You will be responsible for any additional expenditure in full. If the project underspends for any reason the amount of the funding may be reduced accordingly.



REMITTANCE ADVICE - HYSBYSIAD TALIAD

Vale of Glamorgan Council Civic Offices Holton Road Barry CF63 4RU Please note that as part of the Council's Transparency Agenda, summary details of this payment may be displayed on the Council's Website	Bro Morranwg Swyddfeydd Dinesig Heol Holton Y Barri CF63 4RU Sylwch y gallai manylion cryno am y taliad hwn gael eu cyhoeddi ar wefan y cyngor fel rhan o'n Hagenda Eglurder	Creditor Reference/ Cyfeirnod Credydwy: 1005057 Date/ Dyddiad: 16-Apr-2024 VAT Reg. No./ Rhif Cof. T.A.W: GB 666 4734 03
In case of query on this payment contact / Am ymholiadau pellach: 01446 709246 E-mail/E-bost: Creditors@valeofglamorgan.gov.uk		

Payment Details / Manylion Talu	Amount / Swm
Invoice Number 16/04/24 S106	2,802.79

Payment of this amount will be made direct to your bank account by BACS transfer within 2 working days of the date of this advice.
 Taler y swm yma yn uniongyrchol i'ch cyfrif banc drwy drosglwyddiad BACS o fewn 2 ddiwrnod gwaith o ddyddiad yr hysbysiad.

**Total Payment
Cyfanswm**

2,802.79

Page 1 of 1

Payments to approve

- PR Accountancy (Gocardless) – Payroll – £10.00 (direct debit)
- Acrobat DC subscription – £19.97 (card)
- Enwau – Clerks email – £10.26 (card)
- Giff Gaff – phone and data – £6 (card)
- Glasdon – picnic bench – £950+£190VAT = £1140.00
- Damian McKenna – £120
- St Louis Express deposit – £70



Planning Updates & Decisions

Y Grŵp Llywodraeth Leol, Tai, Newid Hinsawdd a Materion
Gwledig
Local Government, Housing, Climate Change and Rural Affairs
Group



Llywodraeth Cymru
Welsh Government

Mr Damian Barry
RPS Consulting Services Limited
2 Callaghan Square
Cardiff
CF10 5AZ

E-mail: damian.barry@rpsgroup.com

Ein Cyf/Our ref: DNS/3267575 - qA1609401
Dyddiad/Date: 18 April 2024

Dear Mr Barry

**TOWN AND COUNTRY PLANNING ACT 1990 – SECTION 62D
THE DEVELOPMENTS OF NATIONAL SIGNIFICANCE (WALES) REGULATIONS 2016
APPLICATION BY CENIN RENEWABLES LIMITED FOR A PROPOSED DEVELOPMENT
OF A SOLAR FARM WITH BATTERY STORAGE FACILITY AND ASSOCIATED
ANCILLARY DEVELOPMENT. AT LAND TO THE SOUTH OF THE A48 AND TO THE
EAST OF DYFFRYN LANE, VALE OF GLAMORGAN
APPLICATION REF: DNS/3267575**

Please accept this letter as notice under s.62L(5) of the Town and Country Planning Act 1990 (TCPA) to suspend the determination period of the application to allow the Welsh Ministers further time to consider the application. The revised determination date is now on or before 10 May 2024.

Please note, the Welsh Ministers have powers under section 62L(5)(b) of the TCPA to terminate, reduce or extend an existing suspension period. The Welsh Ministers will continue to review this suspension period and may amend it as necessary.

I am copying this letter to Vale of Glamorgan Council and other interested parties for information purposes.

Yours sincerely

Hywel Butts
Pennaeth Gwaith Achos Cynllunio / Head of Planning Casework
Y Gyfarwyddiaeth Gynllunio / Planning Directorate

Rydym yn croesawu derbyn gohebiaeth yn Gymraeg. Byddwn yn ateb gohebiaeth a dderbynnir yn Gymraeg yn Gymraeg ac ni fydd gohebu yn Gymraeg yn arwain at oedi.

We welcome receiving correspondence in Welsh. Any correspondence received in Welsh will be answered in Welsh and corresponding in Welsh will not lead to a delay in responding.



Decisions

Old Post, A48, Bonvilston

Alterations to front elevation. Removal of existing entrance and pitched roof. New flat roof and installation of bi-fold doors. Current use class A3. Change of use to include A3, A1(retail) & B1(Office) Baffle Culture Ltd Approved 08/03/2024

Police Station, Cowbridge Road, St. Nicholas

Proposed new dwelling Refused 06/03/2024



Homri Barn, Well Lane, St Nicholas – CAS-03184-K1N0Z0
Proposed garage and greenhouse



Appeal Decision

by Zoe Baxter BSc, MSc, MRTPI

an Inspector appointed by the Welsh Ministers

Decision date: 09/04/2024

Appeal reference: CAS-03184-K1N0Z0

Site address: Homri Barn, Well Lane, St Nicholas, CF5 6SG

- The appeal is made under section 78 of the Town and Country Planning Act 1990 against a refusal to grant planning permission.
 - The appeal is made by Mr & Mrs Andrew Donnelly, against the decision of The Vale of Glamorgan Council.
 - The application Ref 2023/00351/FUL, dated 3 April 2023, was refused by notice dated 4 October 2023.
 - The development is described as 'a proposed garage and greenhouse'.
 - A site visit was made on 14 March 2024.
-

Decision

1. The appeal is dismissed.

Procedural Matter

2. The development has been substantially completed and the appeal therefore seeks retrospective planning permission.

Main Issue

3. The main issue is the effect of the development on the rural character and appearance of the area.

Reasons

4. The appeal site includes a residential detached barn conversion with associated driveway and garden situated outside of the settlement boundaries as defined in the adopted Vale of Glamorgan Local Development Plan (LDP) and within the Ely Valley and Ridge Slopes Special Landscape Area (SLA). The garage and greenhouse are situated to the west of the existing buildings within the curtilage of Homri Barn. The site rises to the south following the topography of the surrounding area, which is strongly rural in appearance and character.
5. Amongst other things, Policy MD2 of the LDP seeks a high standard of design in new development that should positively contribute to the surrounding environment. Policies MD11 and MD12 contain criteria relating to rural conversions and extensions to dwellings in the countryside which primarily seek to protect the rural character. In particular extensions should not be disproportionate in size to the original dwelling or unacceptably affect its contribution to the rural character.



6. The development is a sizeable, detached garage of over 12m in depth with a greenhouse attached to the rear. Although structures of similar size and scale are not necessarily unusual in rural areas, the garage and greenhouse in this case are sited within the curtilage of the residential barn conversion and are viewed in this context. The ridge and eaves height of the garage are significantly higher than the adjacent single storey barn conversion. As a result, the development's scale and size is disproportionate to the host dwelling. This coupled with its position, in line with the front elevation of the barn, results in it appearing as a dominant, rather than subordinate outbuilding to the dwelling.
7. Although smaller in size and height and of translucent material, the greenhouse is also a large modern addition to the barn conversion. Cumulatively, the development results in a domestic outbuilding of significant scale and bulk which detracts from the positive contribution the barn conversion makes to the rural character of the area.
8. The site is located on a private road which I accept results in a low level of traffic passing the site. Similarly, I accept that views from the village are minimal given the topography and landscaping. However, Public Right of Way (PROW) footpath S11/3/2 runs to the east of the site enabling public views of the development. Although the development is partially screened by the existing barn when approaching from the south east, due to its height and depth the rear of the garage and greenhouse are evident behind the main barn. The front gable of the garage is also clearly visible from the PROW when approaching from the north adjacent to Homri Farm. Even at this distance, due to its forward position and scale it appears as an incongruous addition to the curtilage of the site. As a result, and notwithstanding the use of matching stonework, the proposal's scale and jarring position results in an unsympathetic form of development visible in localised public views causing substantial harm to the area's rural character and appearance.
9. Guidance within the Council's Conversion and Renovation of Rural Buildings Supplementary Planning Guidance (SPG) refers to new garages rarely being acceptable and garage parking should be accommodated within the rural building or other existing buildings within the curtilage. The appellant refers to the existing garage at the site not being fit for purpose and being too small to accommodate a modern car. Whilst this may be the case, I do not consider this to be sufficient justification to outweigh the harm identified above.
10. The appellant refers to a nearby recent development permitted by the Council which they cite has a greater visual impact on the surrounding rural area. Nevertheless, from the available information I do not consider that this is a good example to follow and in any event, it does not have any visual influence on the immediate context of the appeal development which I have therefore determined on its merits.
11. I concur that as the harm I have identified is localised to the immediate rural setting of the appeal site, there would be no material harm to the important landscape character of the wider SLA. However, this does not alter my conclusions that, for the reasons give above, the development is harmful to the rural character and appearance of the area, contrary to Policies MD2, MD11 and MD12 of the LDP and the objectives within the SPG.

Conclusion

12. For the reasons given above, and having regard to all matters raised, I conclude that the appeal is dismissed.
13. In reaching my decision, I have taken into account the requirements of sections 3 and 5 of the Well-Being of Future Generations (Wales) Act 2015. I consider that this decision is in accordance with the Act's sustainable development principle through its contribution towards one or more of the Welsh Ministers' well-being objectives.

Ref: CAS-03184-K1N0Z0

Zoe Baxter

INSPECTOR



Planning Applications

Benacre, Cowbridge Road, St Nicholas – [2024/00159/FUL](#)

Remodelling of existing dwelling, single storey rear extension, new front bay, creation of new first floor and raising of roof. Internal alterations and new / altered window / door openings and reinstatement / new chimneys. Proposed new home fitness / pool building and swimming pool. Proposed alterations to existing single garage / store



FRONT ELEVATION



R/H SIDE ELEVATION



REAR ELEVATION



L/H SIDE ELEVATION

Key:

1. Silicon through coloured render.
2. Standing seam roof panels or similar.
3. Central timber cladding (white) or similar.
4. White casement windows.
5. Light grey feature surrounds.



(standing seam roof panels or similar)




(Central timber cladding (white) or similar)

Benacre, St Nicholas, Cardiff, CF5 6BH	23_052
Proposed Elevations	AL0106
Date: 26/07/2023	Scale: 1:100 @ A3
Drawn: JAV	Checked: JAV
CE Architects Environmental & Urban design	Town planners Urban design



LOCATION PLAN
1:250 @ A3

LOCATION PLAN
1:1250 @ A3


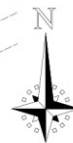


Benacre, St Nicholas, Cardiff, CF5 6BH	23_052
Proposed Site Plan	AL0110
Date: 26/07/2023	Scale: 1:100 @ A3
Drawn: JAV	Checked: JAV
CE Architects Environmental & Urban design	Town planners Urban design



Pwll Sarn Farm, A48, St. Nicholas – [2024/00252/FUL](#)

The proposed change of use of an existing redundant stone barn with an additional extension for the creation of a new 4 bedroom detached dwelling.

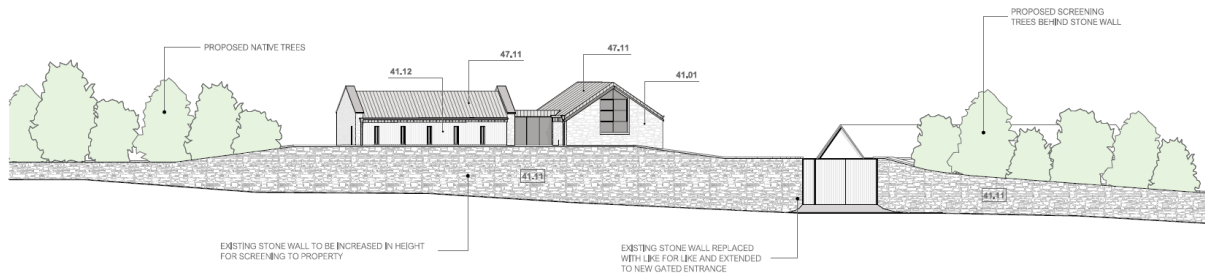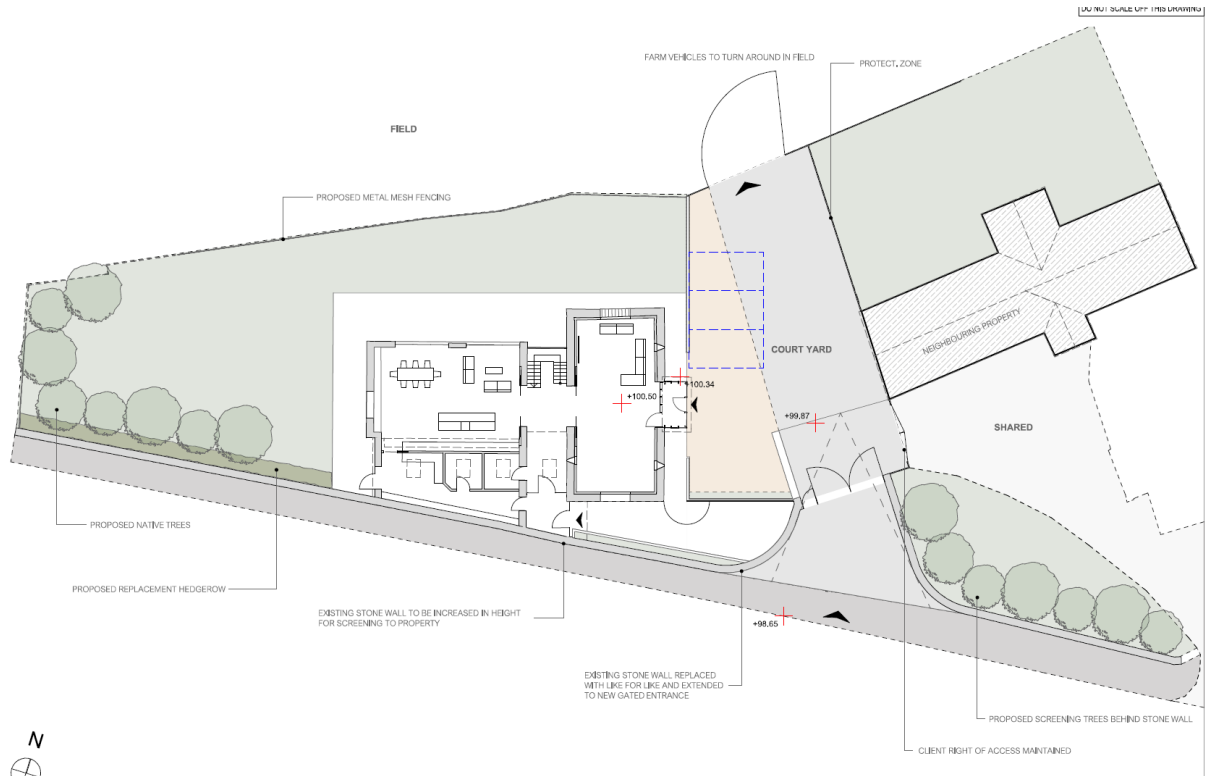

Bolston House, Bonvilston – [2024/00224/FUL/CAC](#)

Demolition of the existing dwelling and re-development of the site to accommodate residential development and associated works



Matters for Consideration

War Memorial renovation and inscription



D Day 80 commemoration and National Fish and Chip Day – June 6, 2024

It is proposed to commemorate this D Day landings on the Village Green at St Nicholas from 6pm. The event might include:

- 6pm – laying of D Day 80 wreath on Memorial
- 6:05pm – Bagpipes performance - selection of both traditional and contemporary tunes with relevance to D Day (£40)
- 6:30pm – Bell ringing?
- 6:30 or 7pm Fish and Chips dinner (mobile caterer)
– June 6 is National Fish and Chip Day
- 8:00 – 40's Music on the Village Green – St Louis Express band (£700)
- 9:15pm – Lighting of a gas Beacon
- Hire of marquee for poor weather? Tables and chairs for older residents? Use of school hall or church? Bunting? Flags of the nations involved?
- Free cake? Tea, coffee, soft drinks?
- The WI have booked a speaker for a 45-60 minute talk for their meeting at the Reading Rooms on June 6 entitled Fashion on the Ration.
- Toilet and hand washing facility? Old school, new school, or port-a-loos?
- Use of school car park for Bonvilston residents – we don't want parking around the Village Green. Taxi/mini bus?
- Covered stage required. Electricity from church?



Wreath £39 – profits to RBLI





1.83 m Picnic Table, seats 8

At time of publishing agenda, cost is £126.89 each/ Buy and/or hire?

Memorial ribbon

Bespoke ribbon of 14 national flags on black background printed on plastic and mounted on black timber around the bottom step of the Memorial



D Day text added on two longer sides, just the flags on the shorter sides.



The 13 official nations participating in D Day, plus Wales of course!



Flag of each nation



Flags measure 5ft x 3ft and countries included are the 13 nations:

- United Kingdom
- Canada
- Belgium
- Netherlands
- Czech Republic
- Norway
- Greece
- France
- USA
- Australia
- New Zealand
- Poland
- Denmark

£49.99

Hang from line stretched across Village Green behind Memorial as a backdrop?

Buy a flag of Wales too?

These 1.2m x 30cm banners are £4.79




D Day flags

D-Day 80 Flag Of Peace - Community & Town Councils



The Flags come in various sizes with the largest being 5' x 3' at a cost of £28.80 including VAT, post and packaging, with the smallest being a 3' x 2' at a cost of £22.80 including VAT, post and packaging.

They are intended to be flown for up to a week from 9am on June 6.

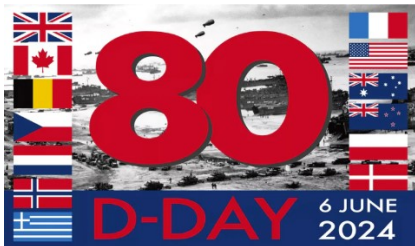

Copies of the official flag, 5ft x 3ft are currently available on Ebay for as little as £8.99.

Lamp post signs – RBLI



Buy 10 for £47.99 – 5% discount.
Buy 25 for £111.99 – 10% discount.



Hand/table flags



Pack Of 12 6" x 4" Hand waving Flags for placing on tables – £24.99

Pack Of 12 9" x 6" hand flags for tables or around Memorial – £25.99

Community Day 2024

Proposed Community Day to be held at Amelia Trust Farm in July 2024.

- Hire of sports hall for wet weather or pickleball and other activities
- Hire of BBQ's
- Who pays for food? Drinks purchased from the Amela Trust?
- Start and end time?
- How to minimise the environmental footprint?
- Litter pick enroute?

Spring coffee morning and newsletter

It's proposed to hold a coffee morning supported by a newsletter.

Possible venues are the Aubrey Arms or Dyffryn tea rooms, 10am to noon.

Newsletter to promote coffee morning and recent activities – particularly crime, and the need to report crime. Also future events and activities.

Defibrillator training at Station House in May?

Planting of planters for summer

